




10. 基本設計図

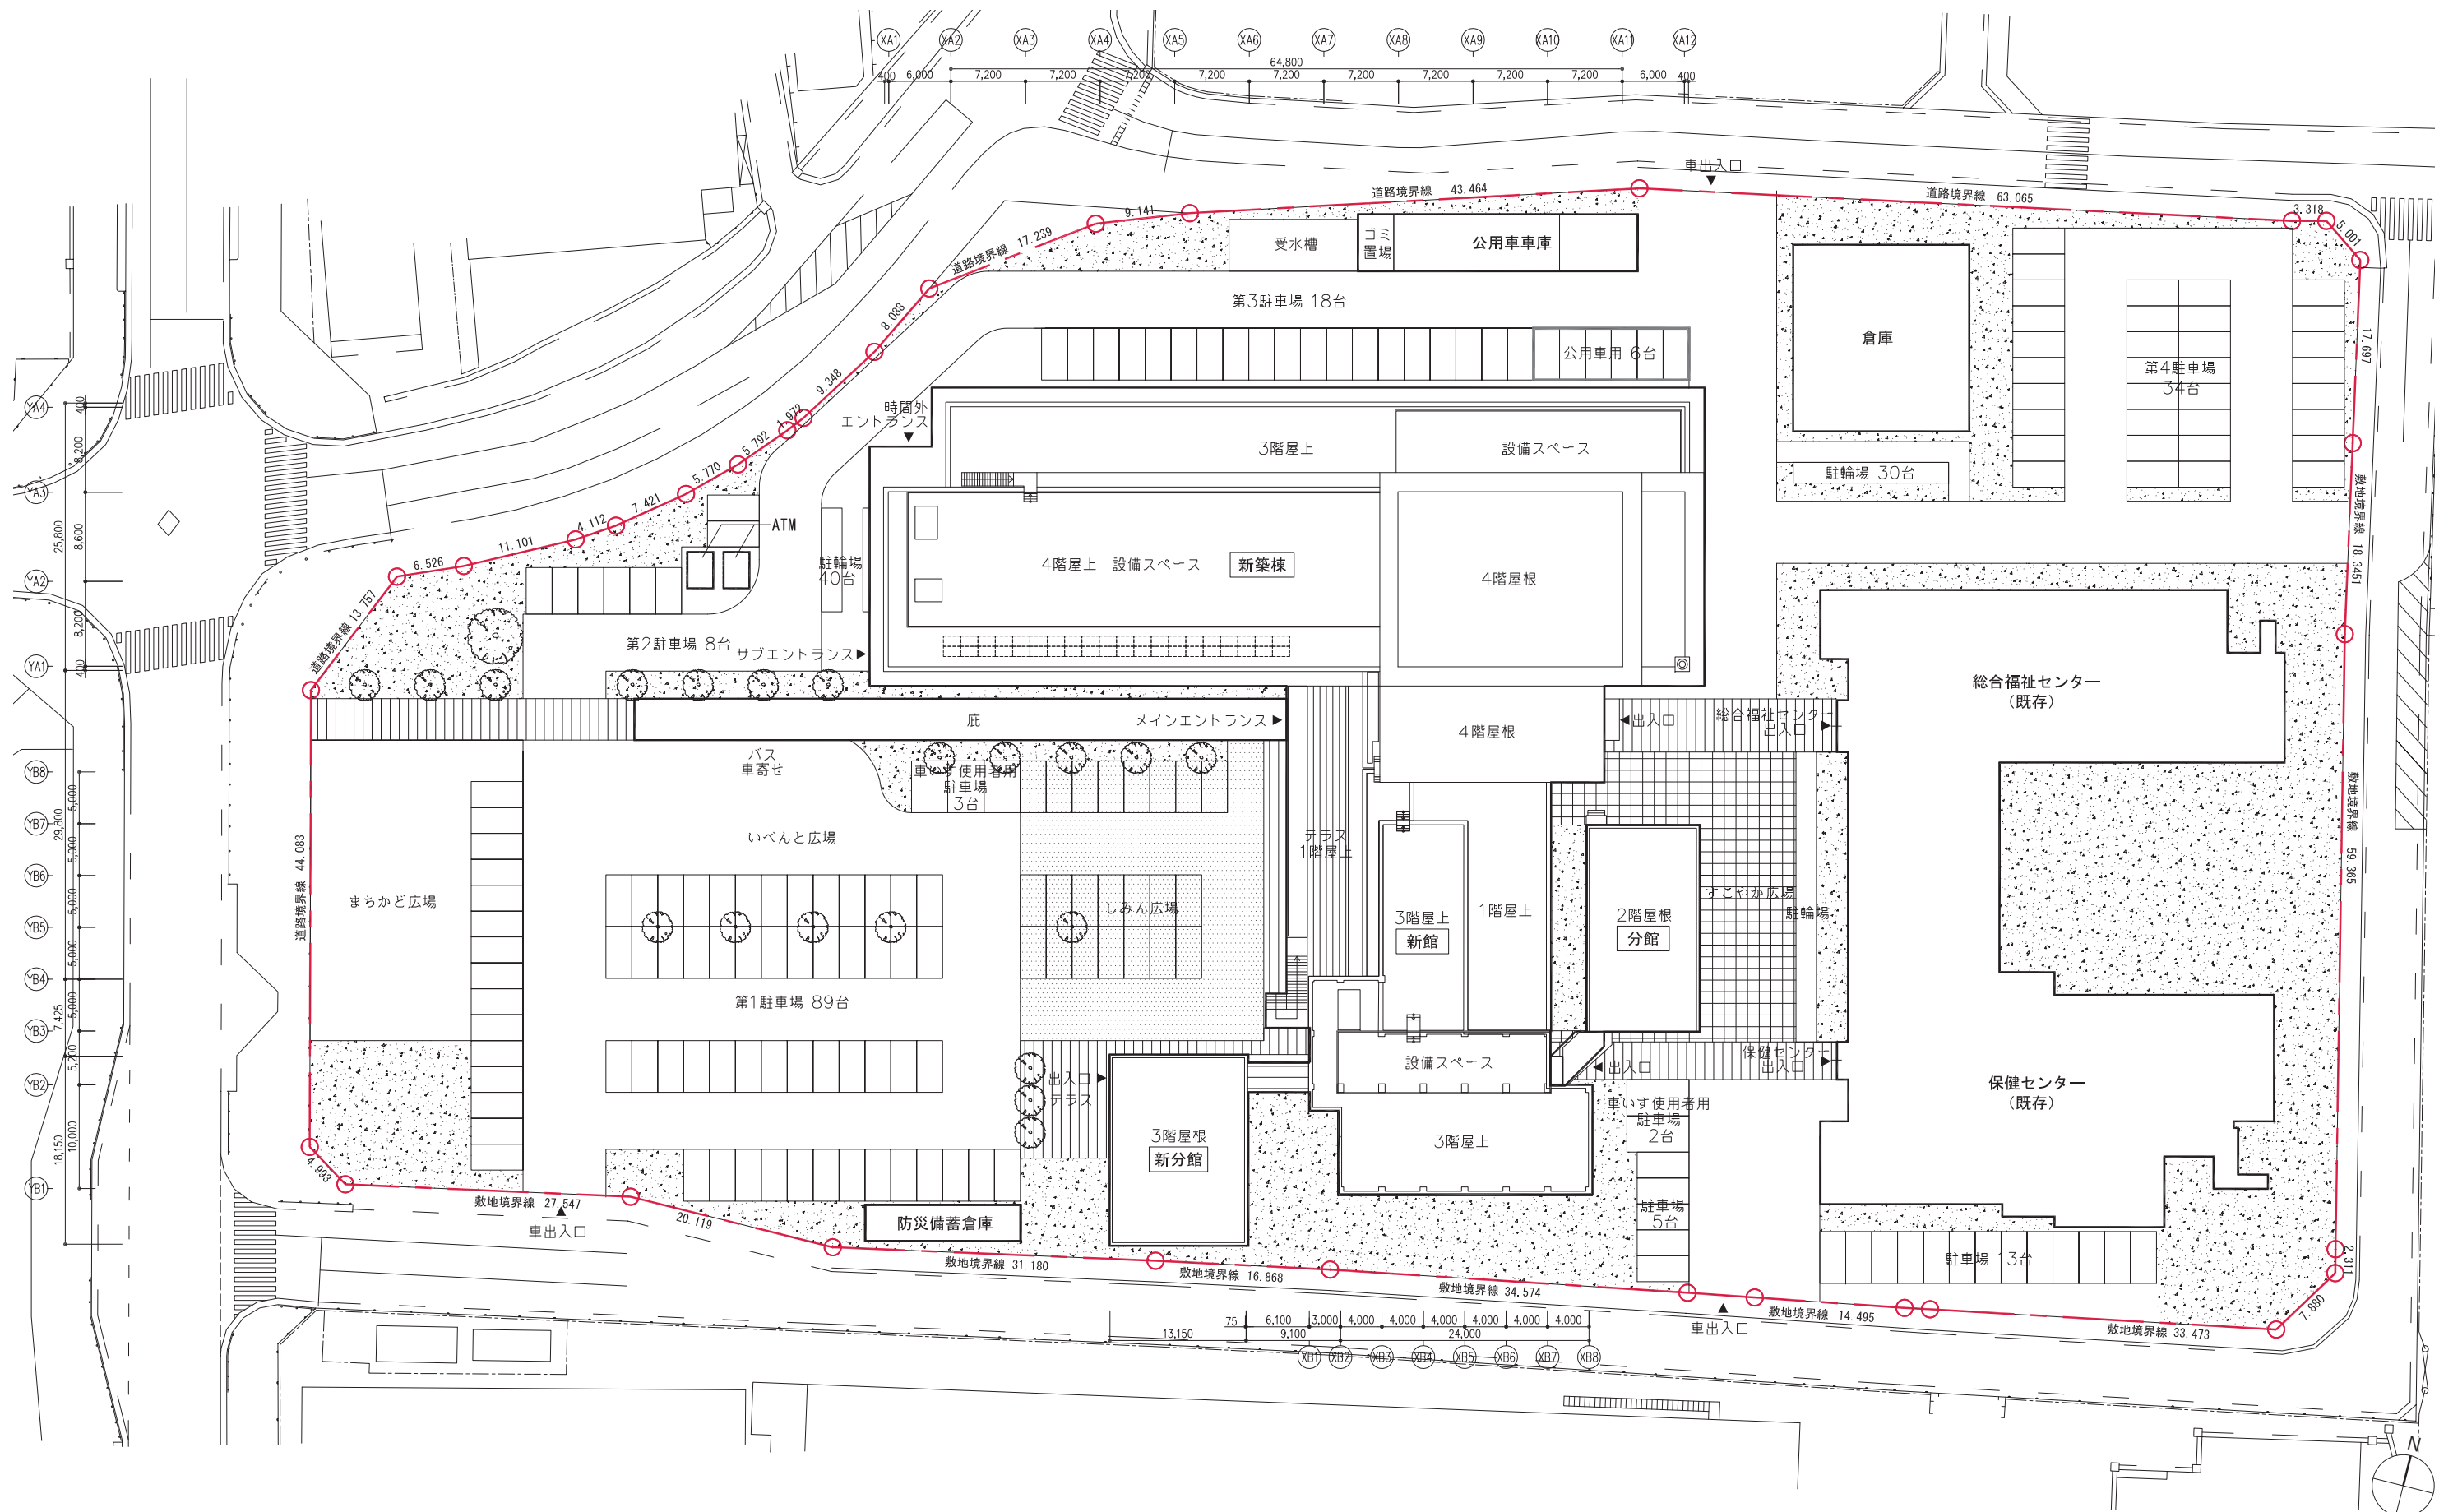


■配置図兼屋根伏図 S=1/600


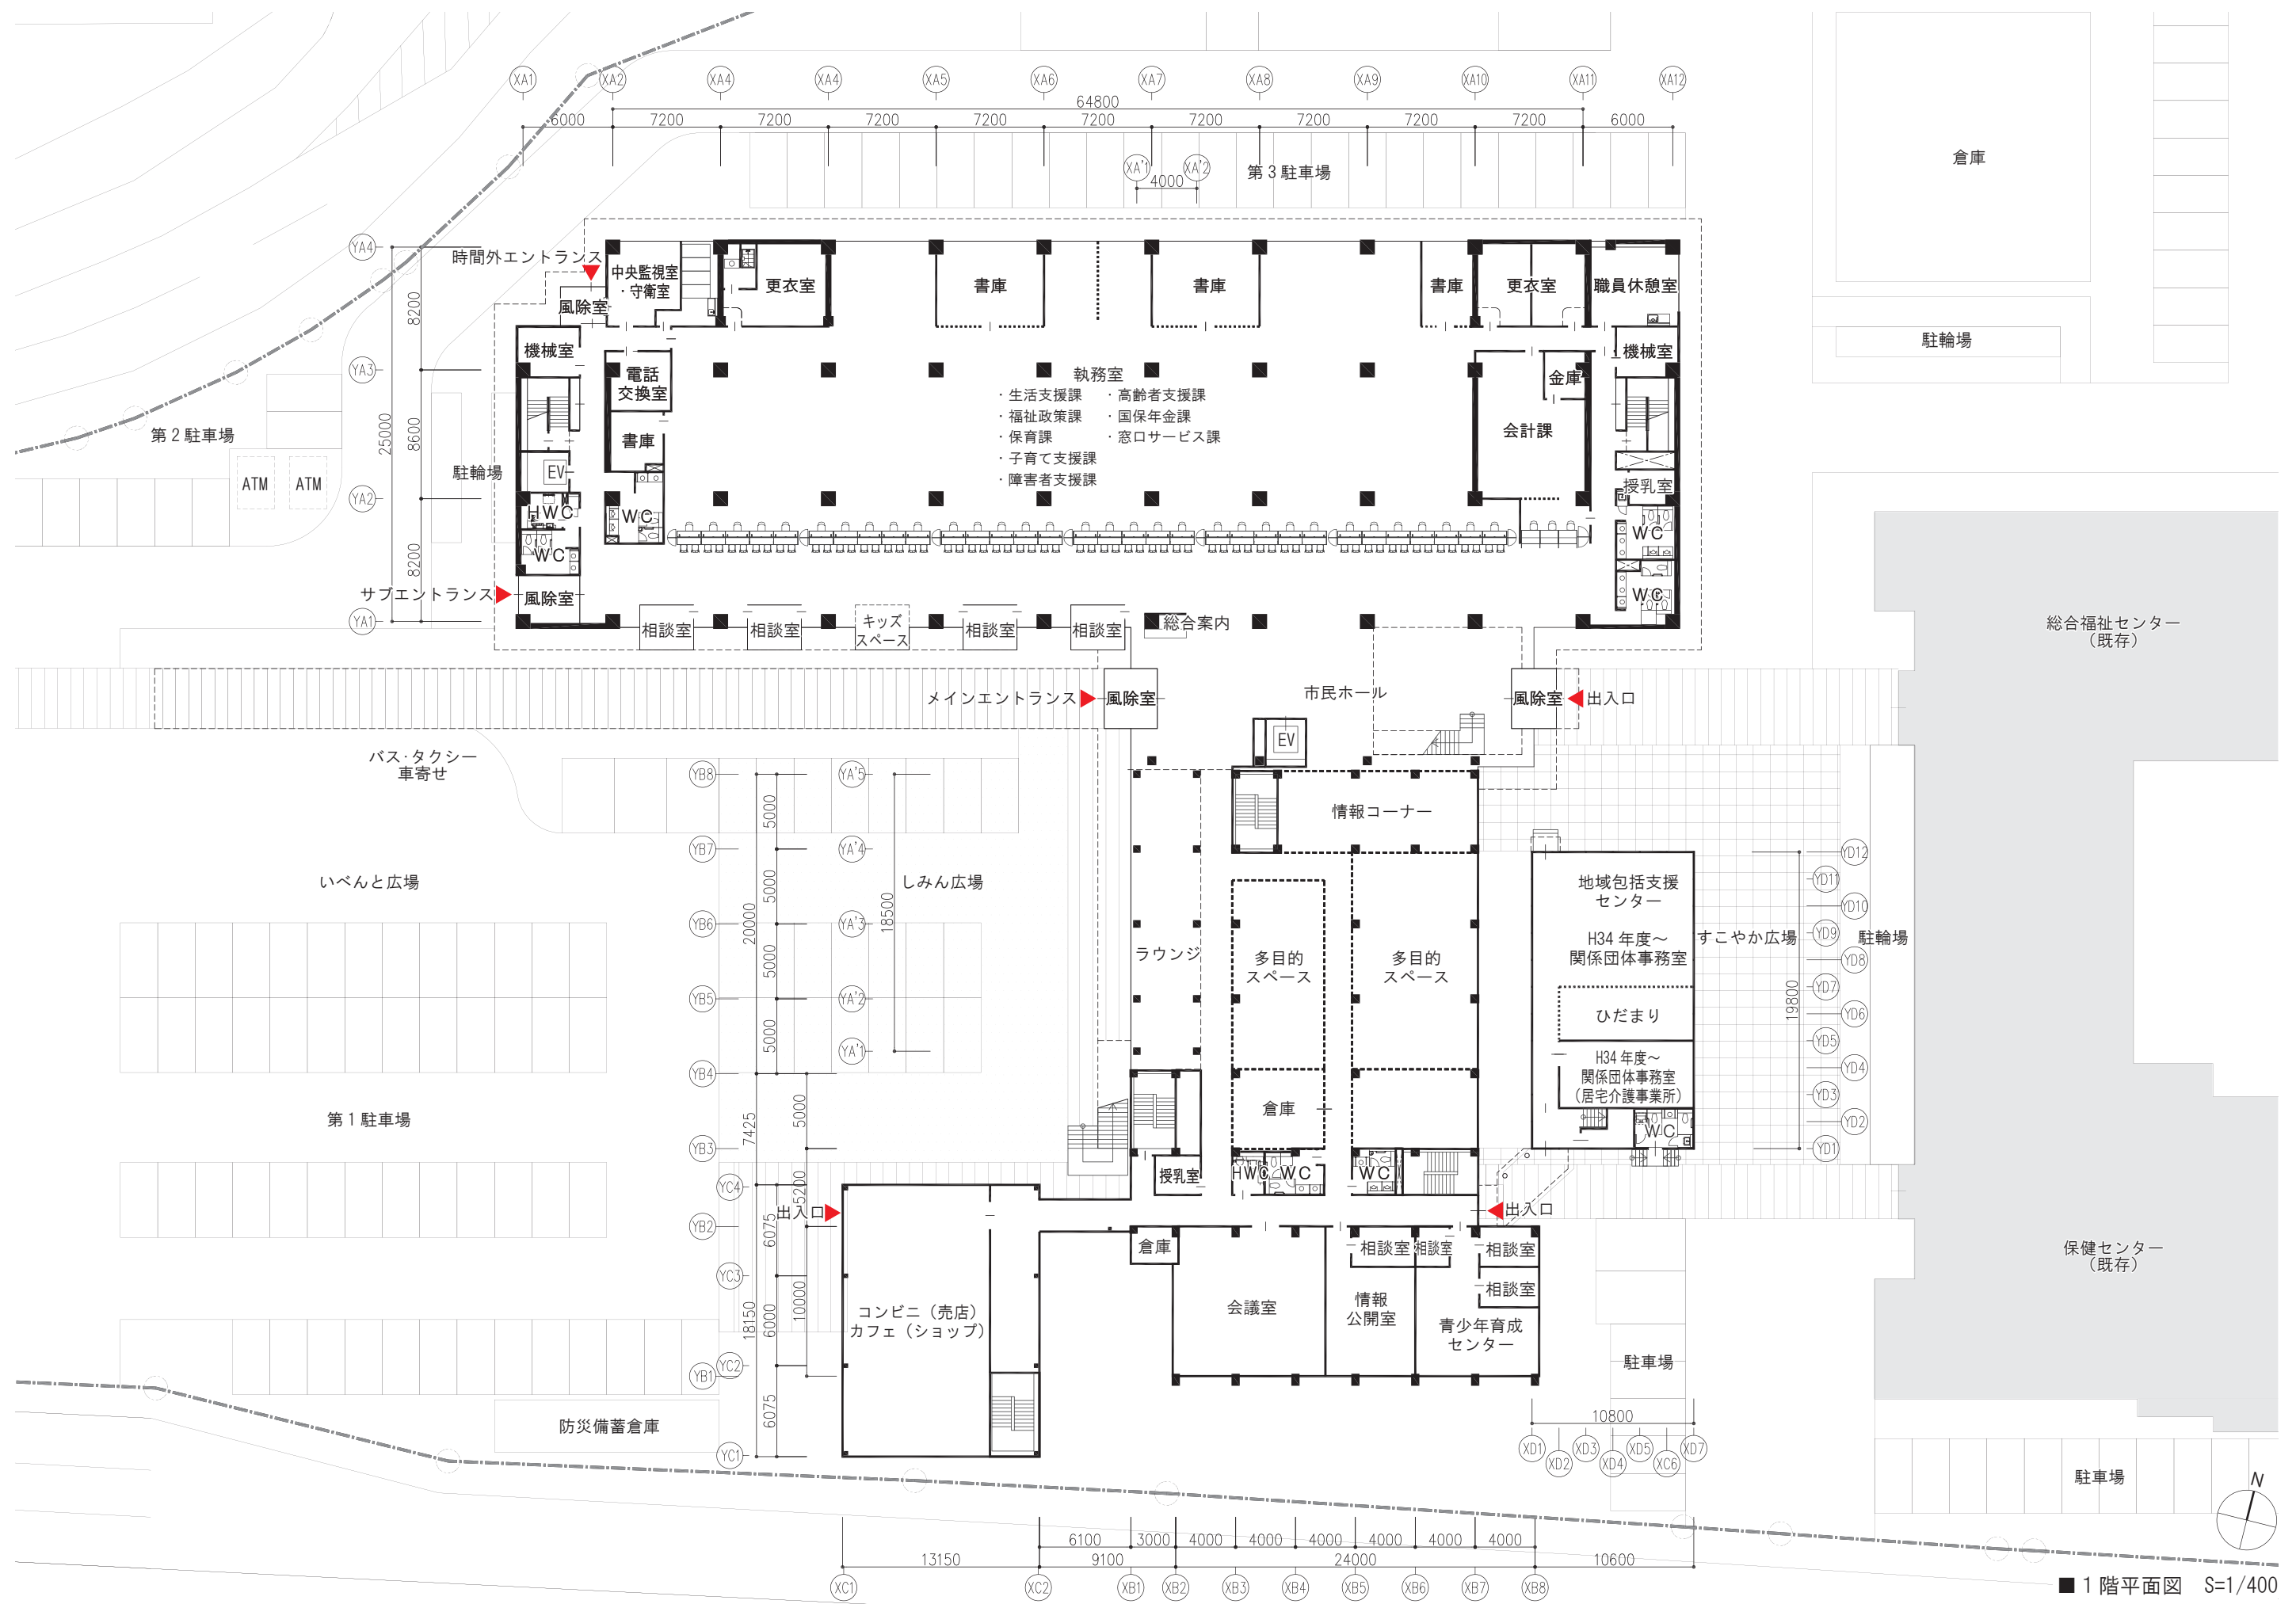


■ 1階平面図 S=1/400


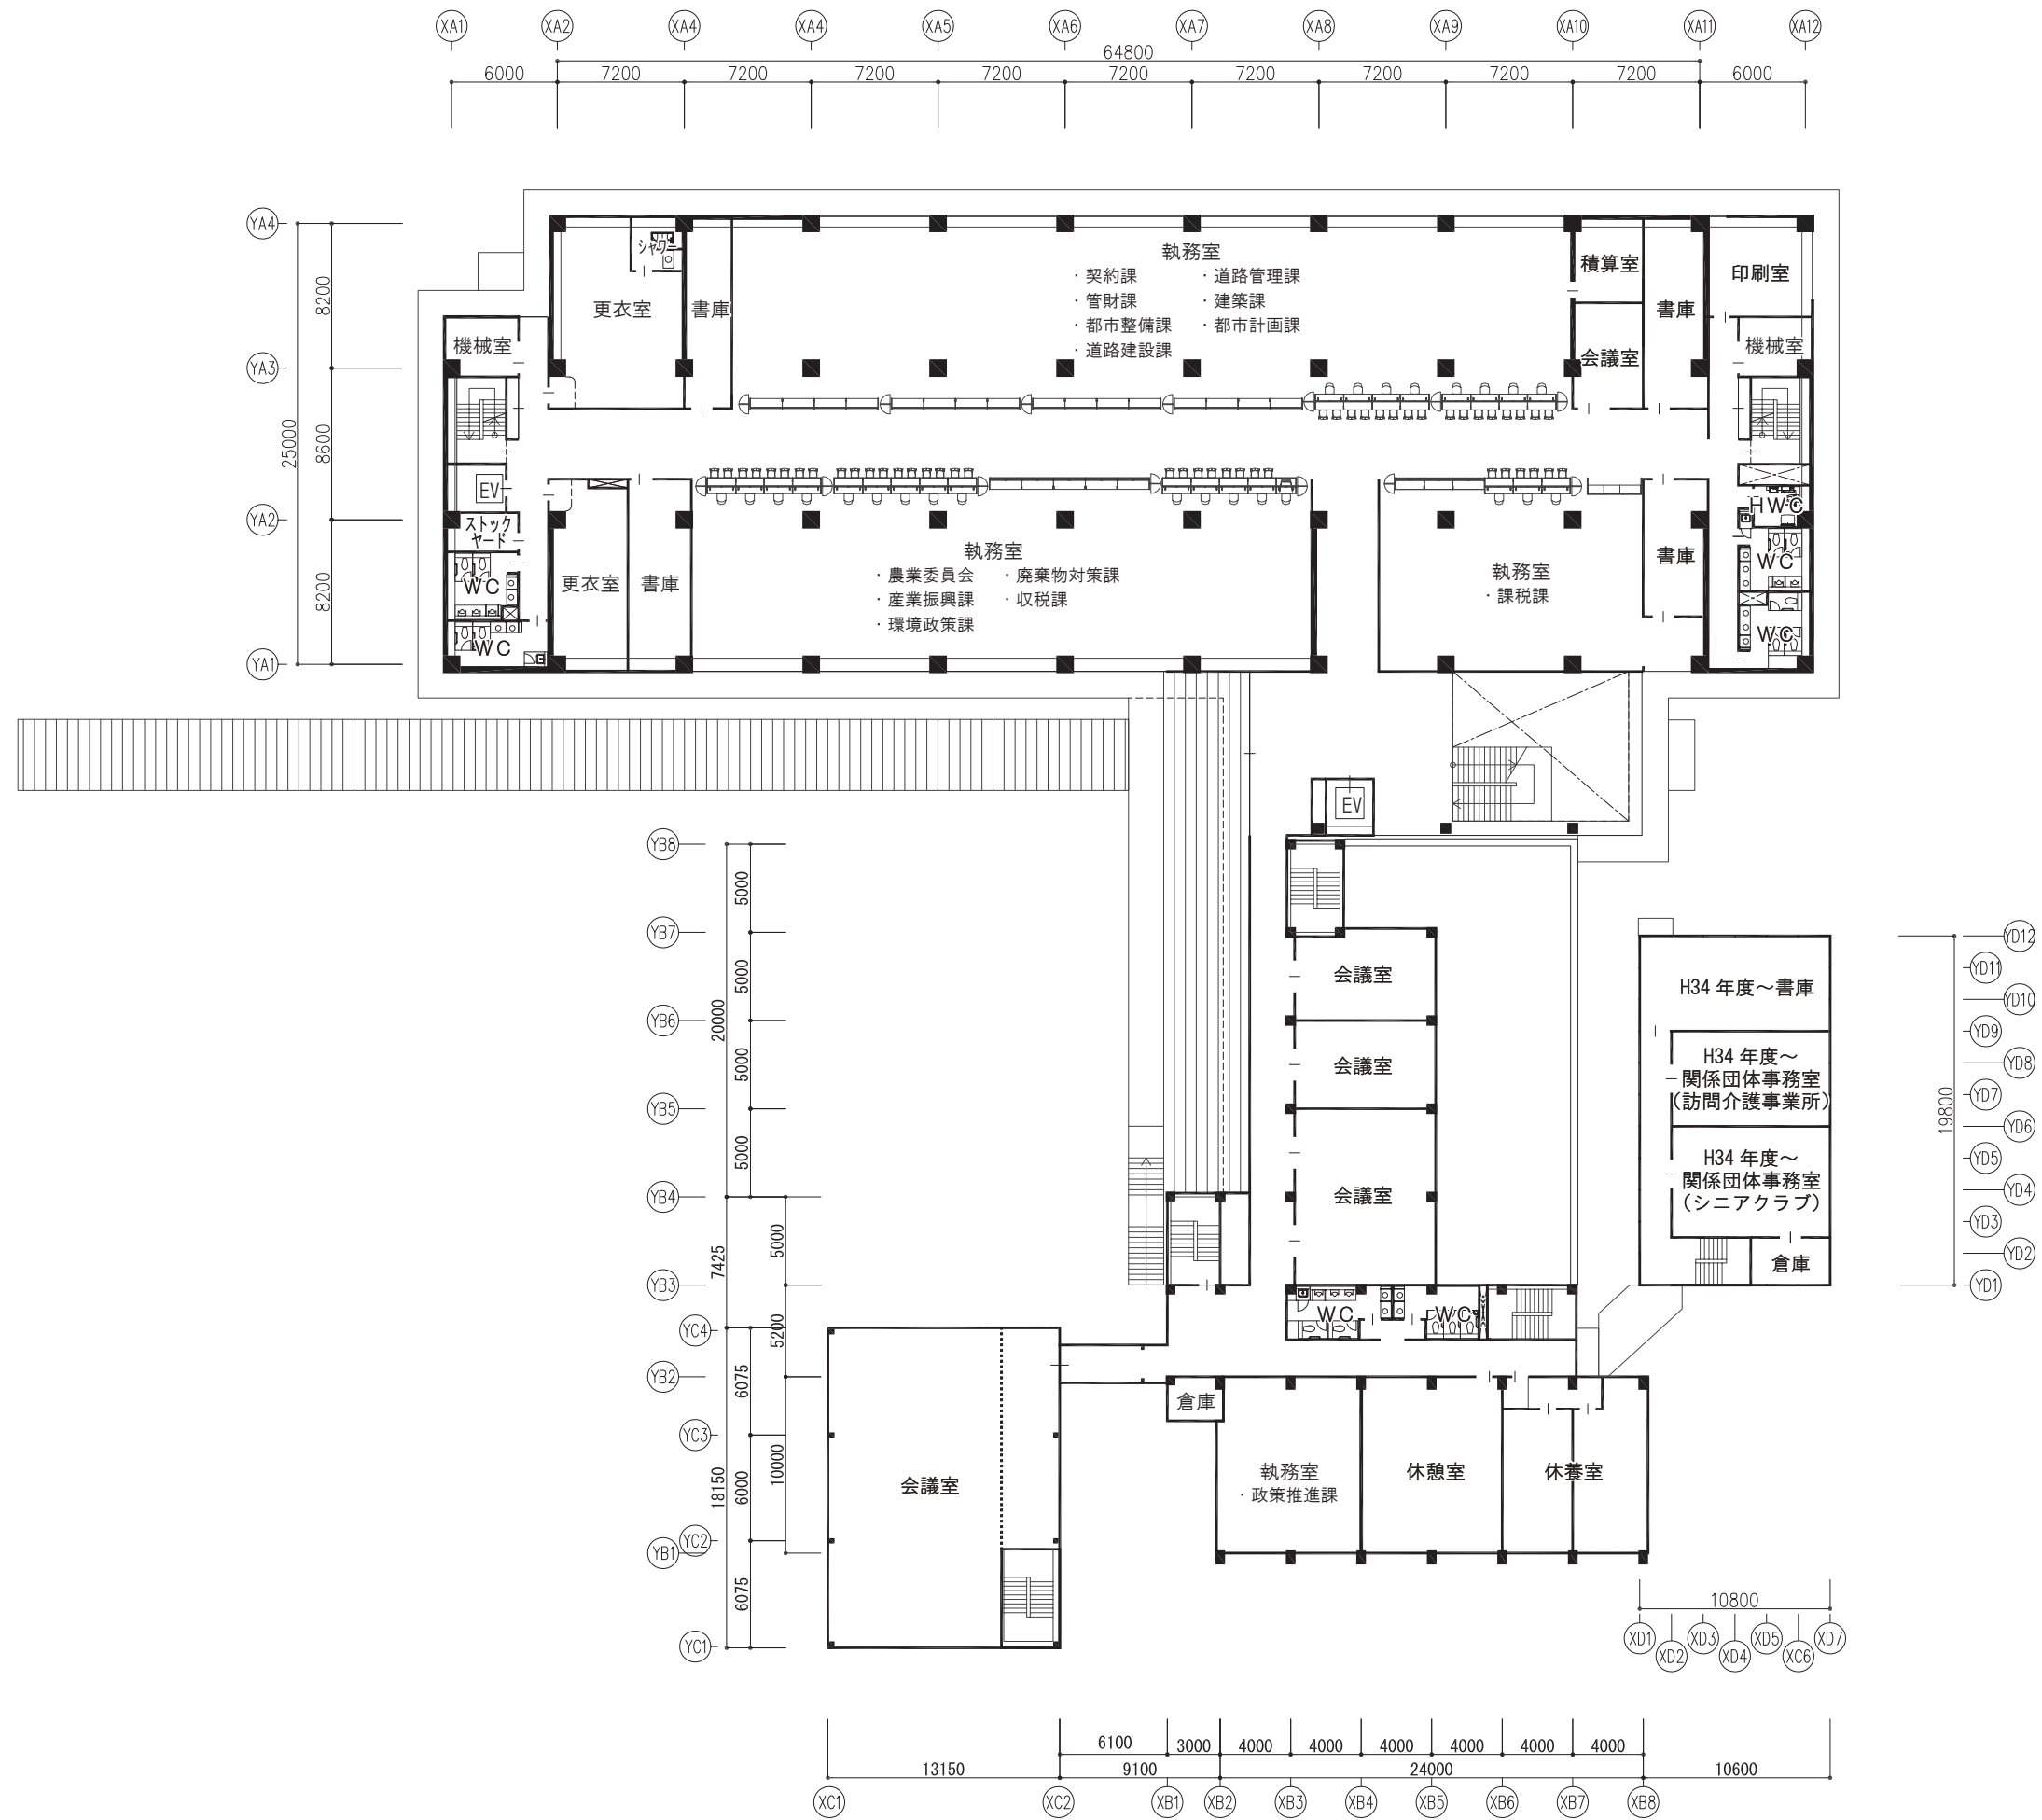


■ 2階平面図 S=1/400

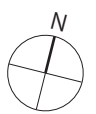

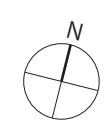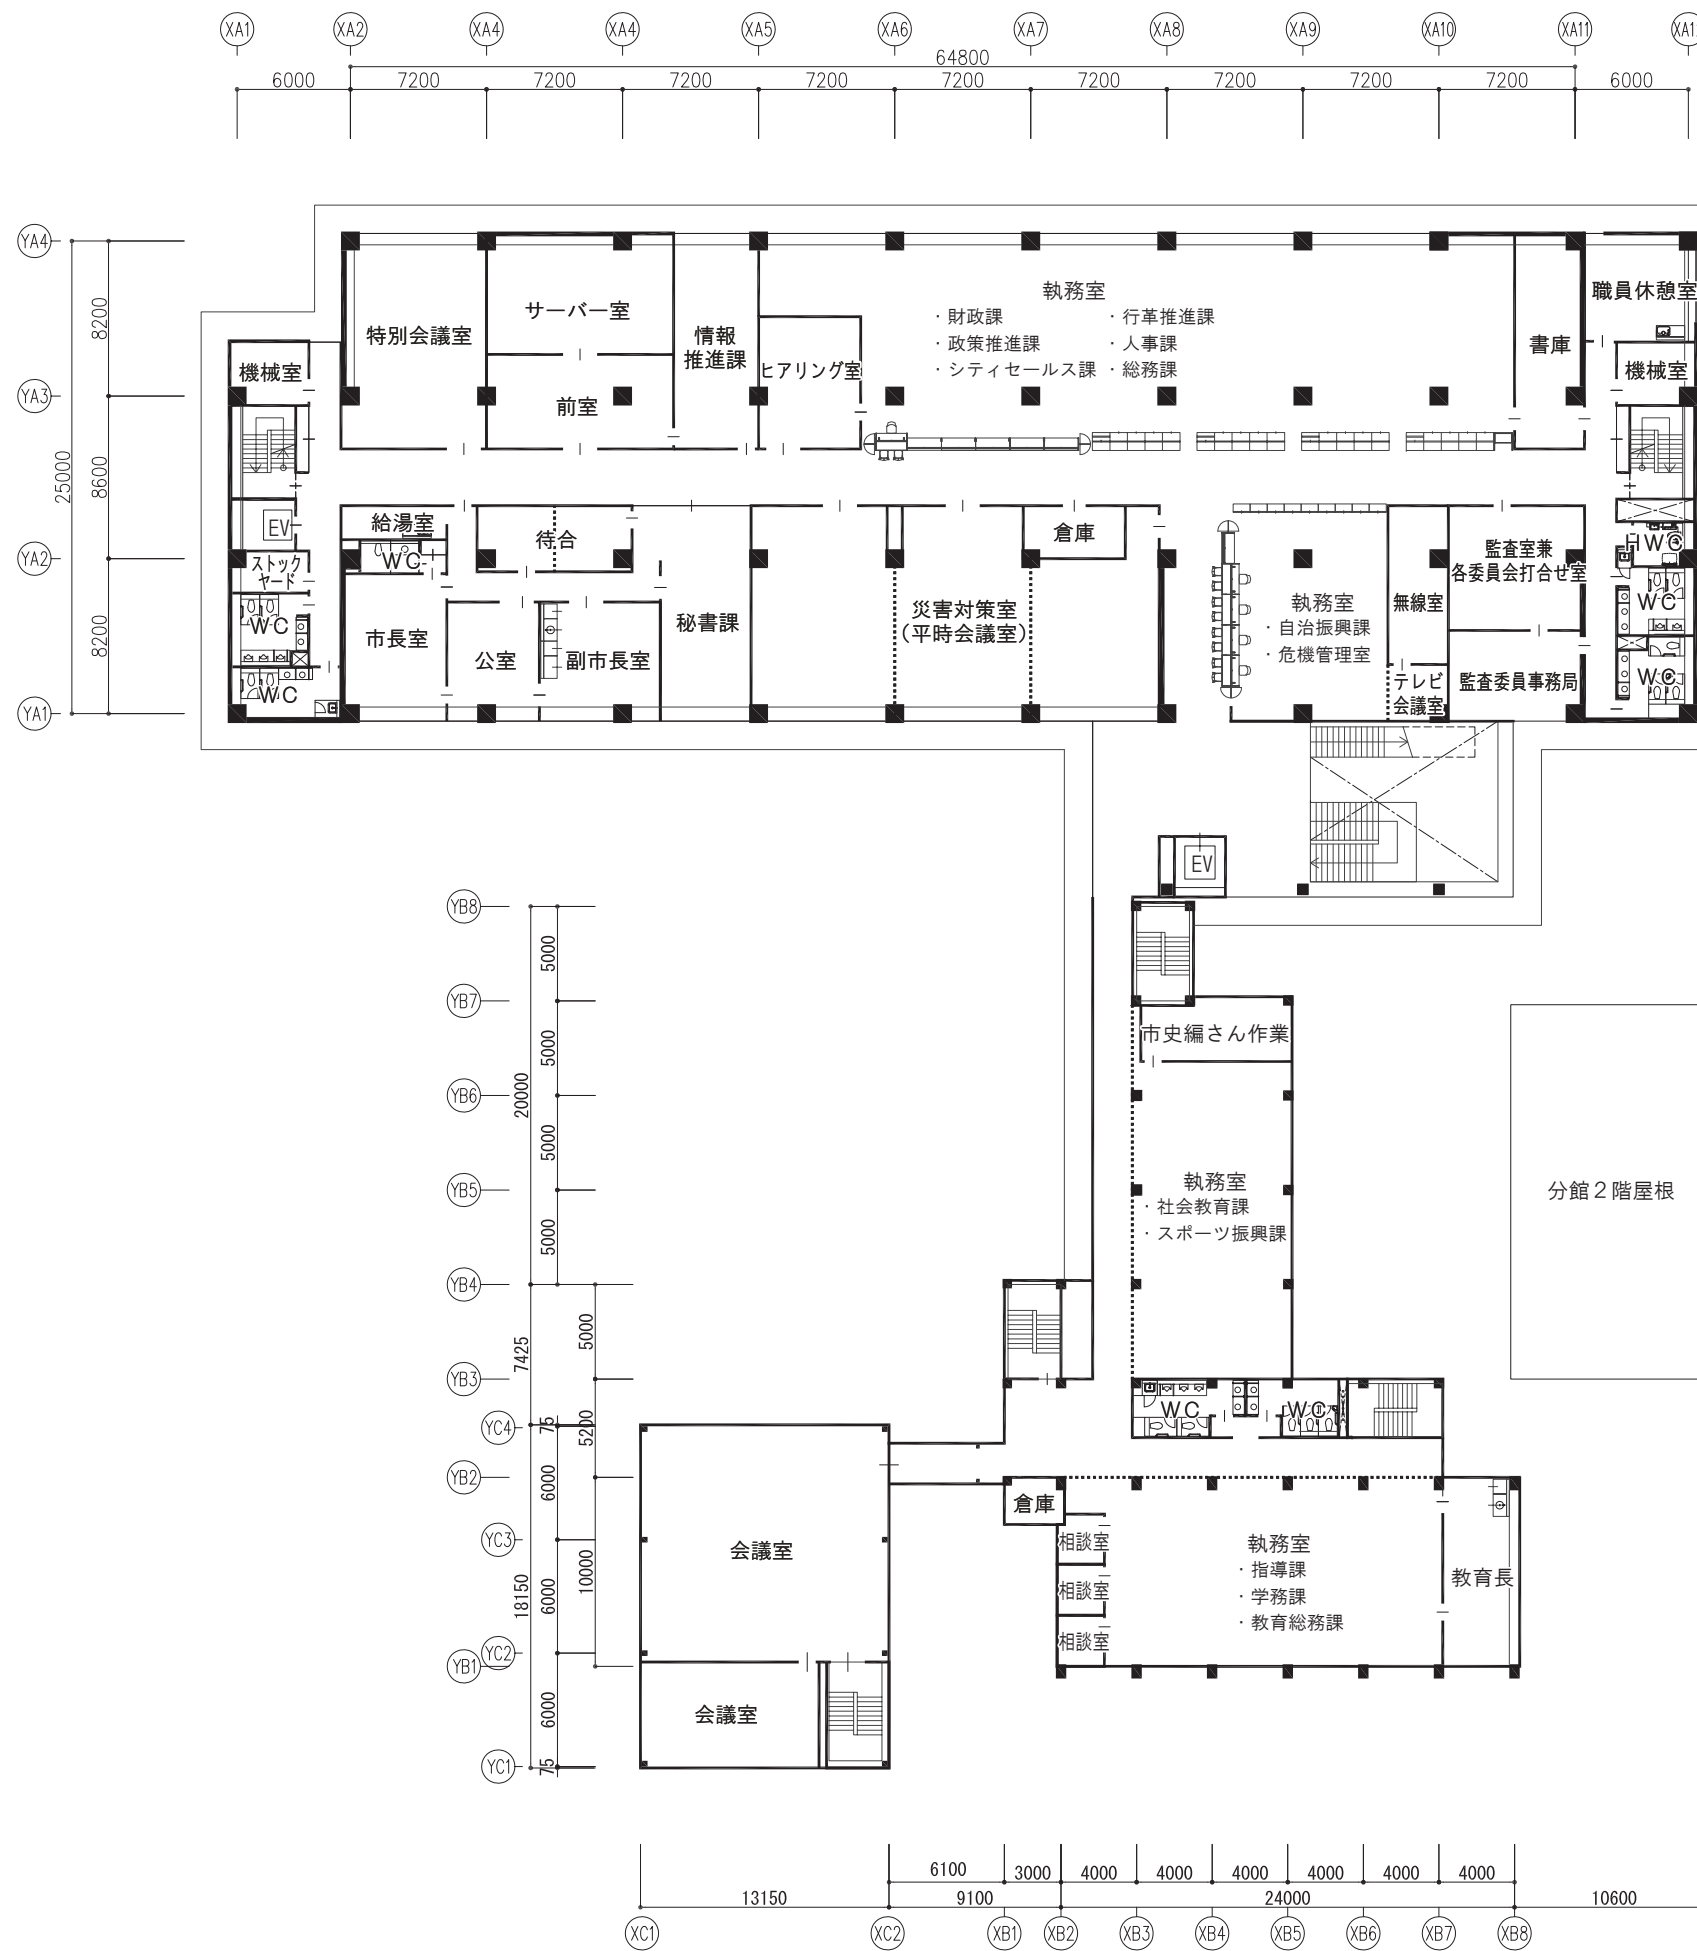


3階平面図 S=1/400

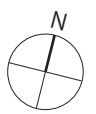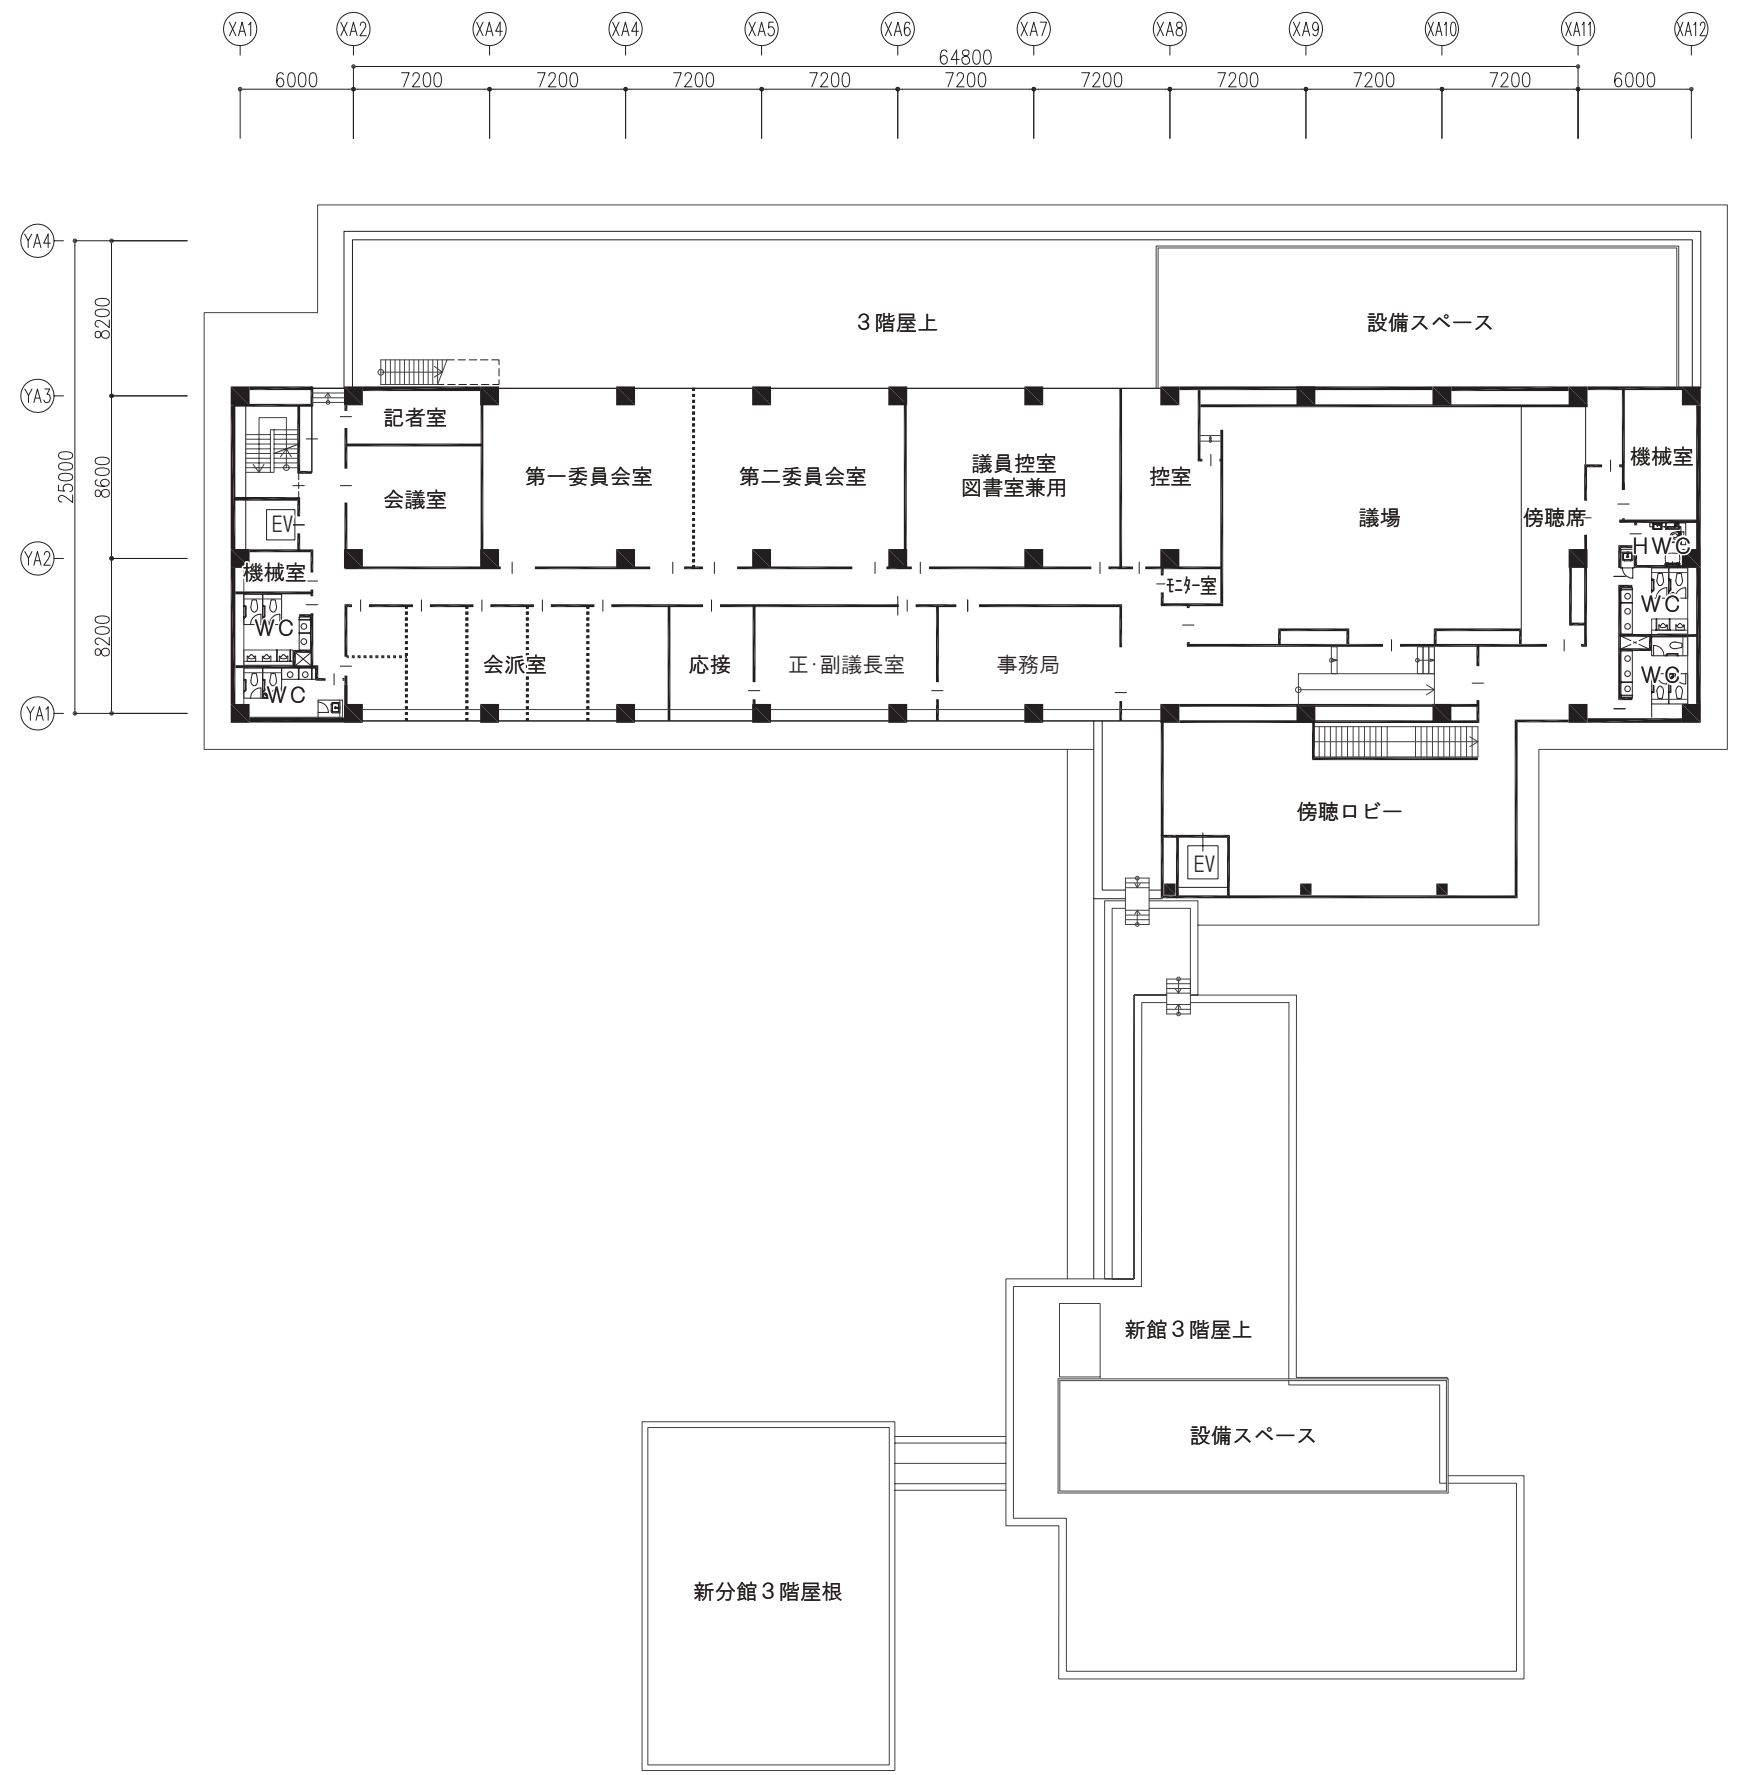

■ 4階平面図 S=1/400






A 立面図






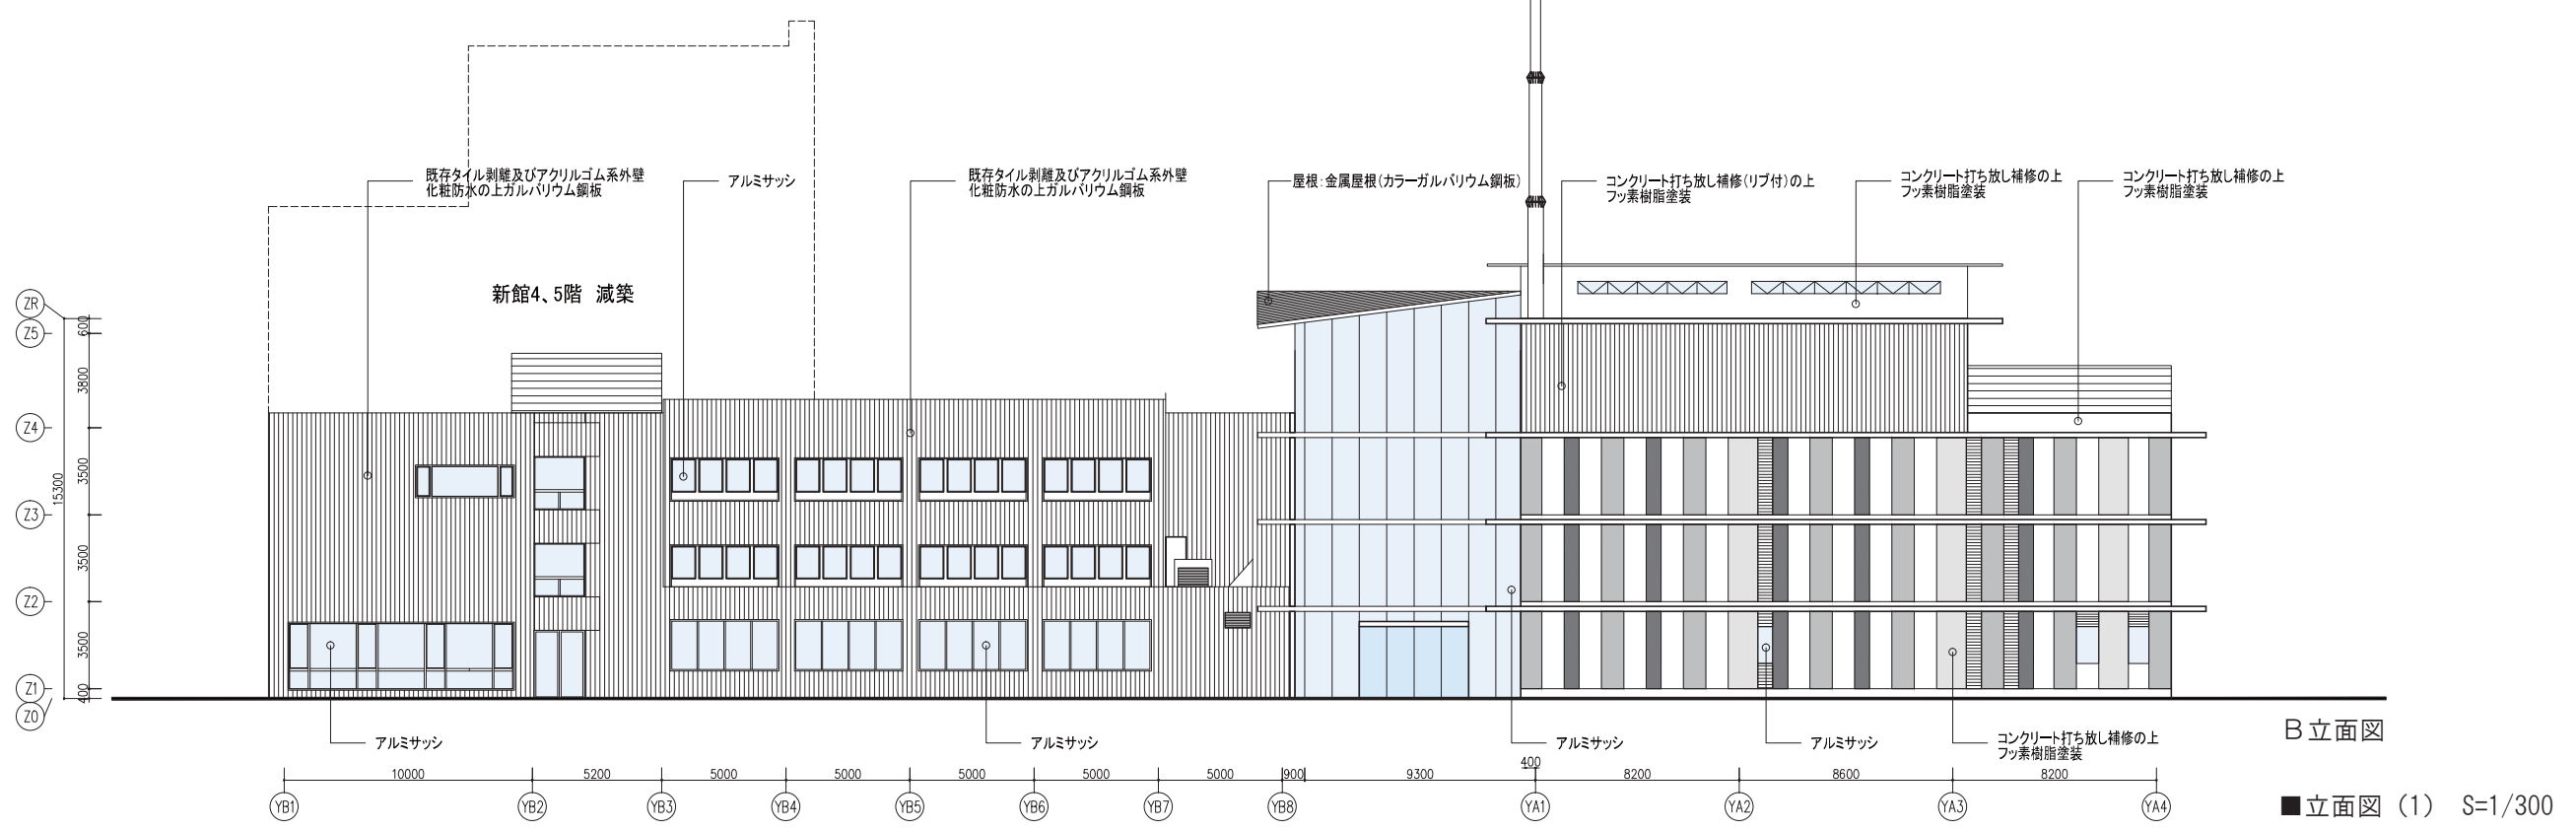


B 立面図

■ 立面図 (1) S=1/300

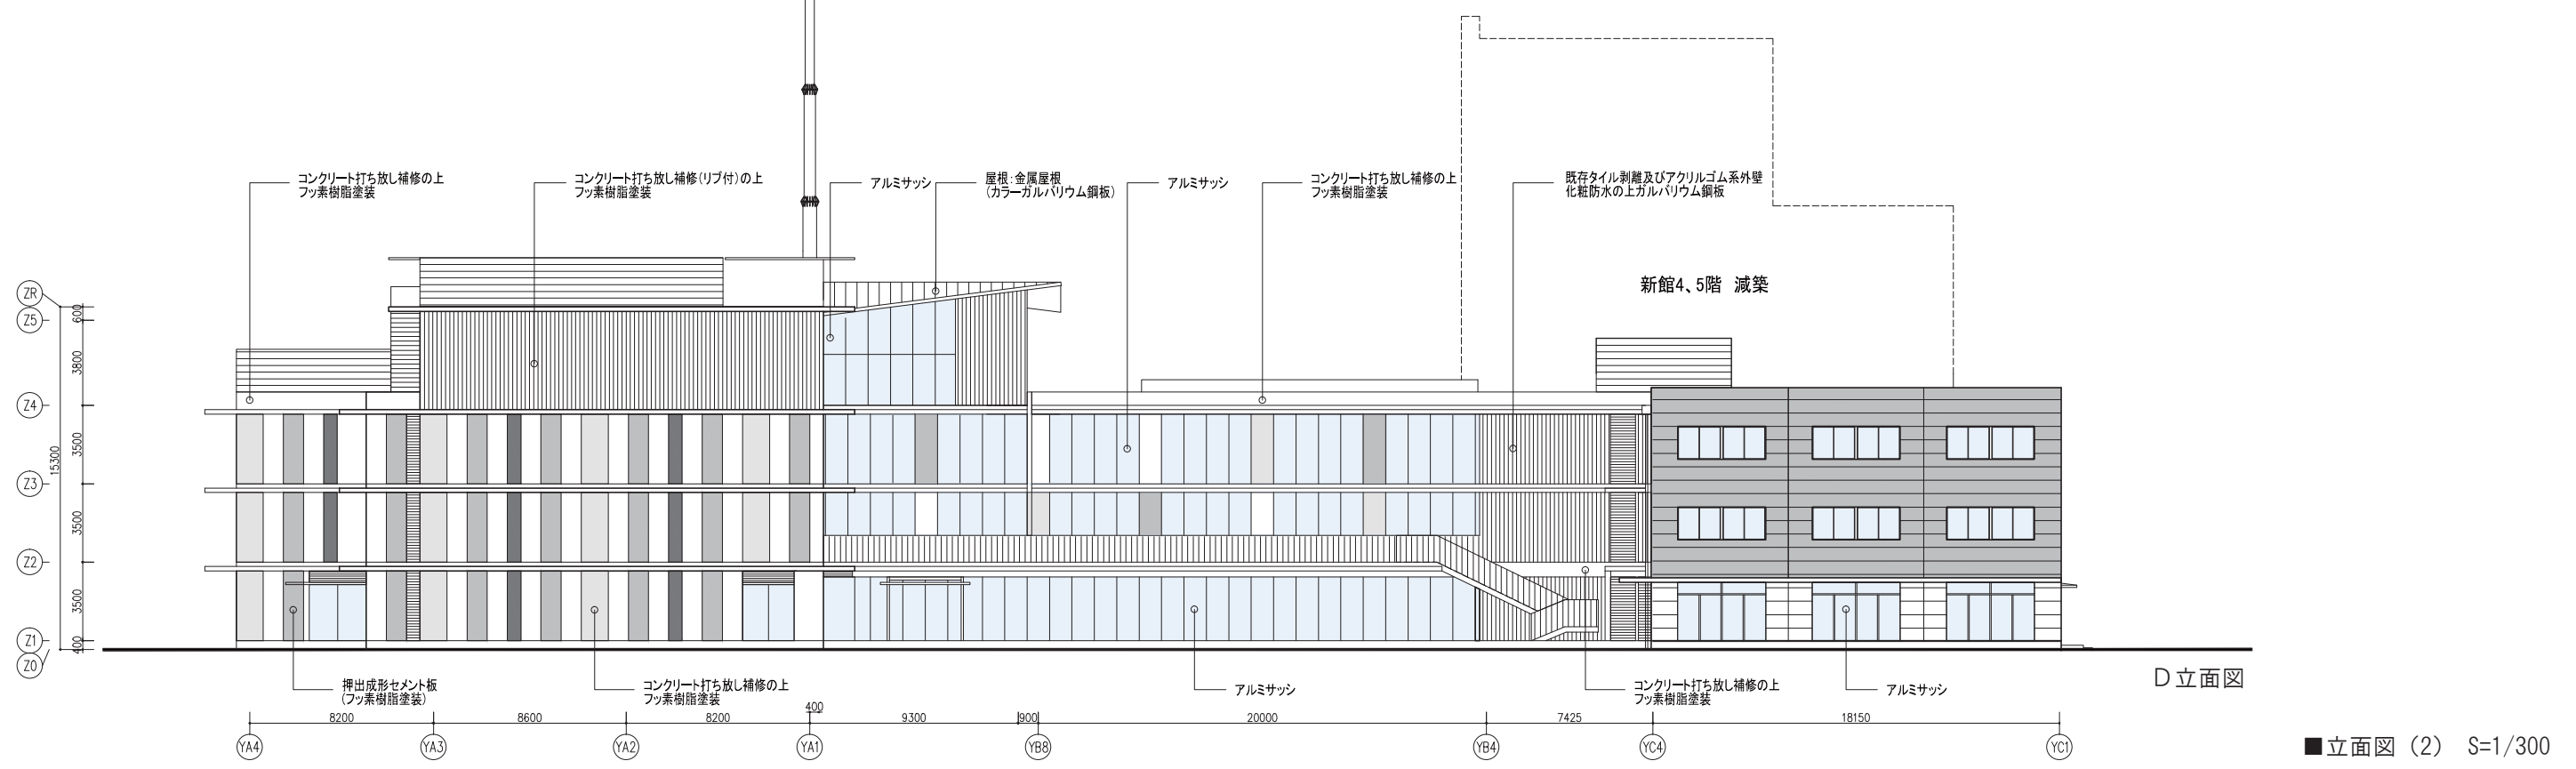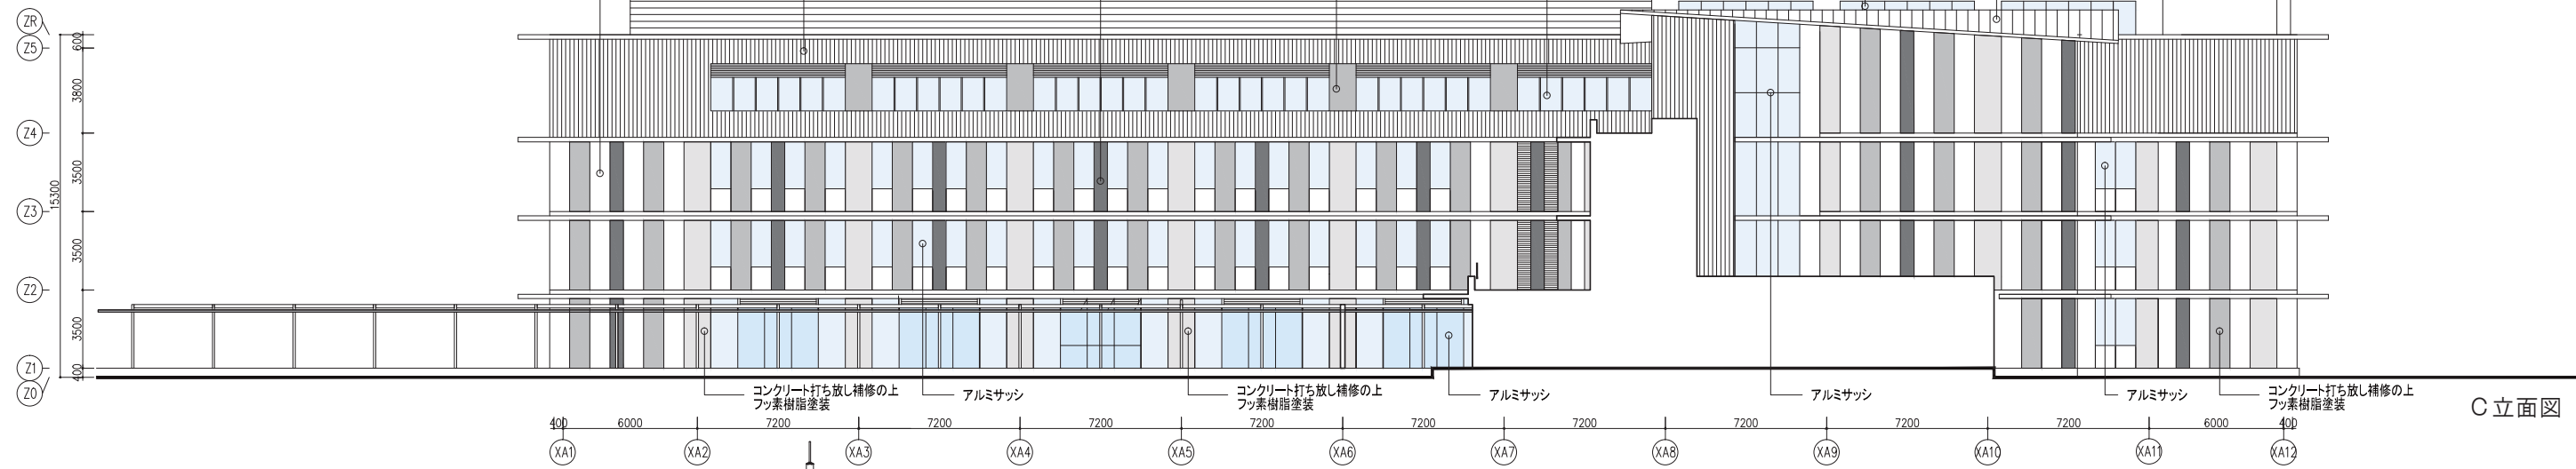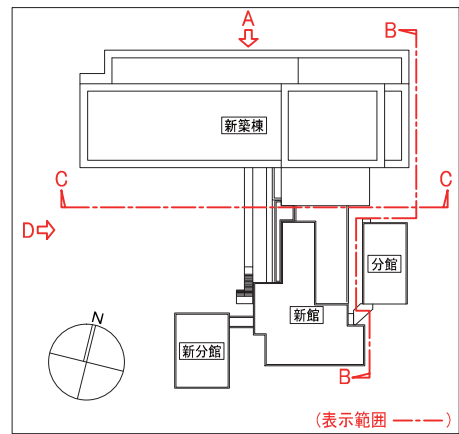

■立面図 (2) S=1/300

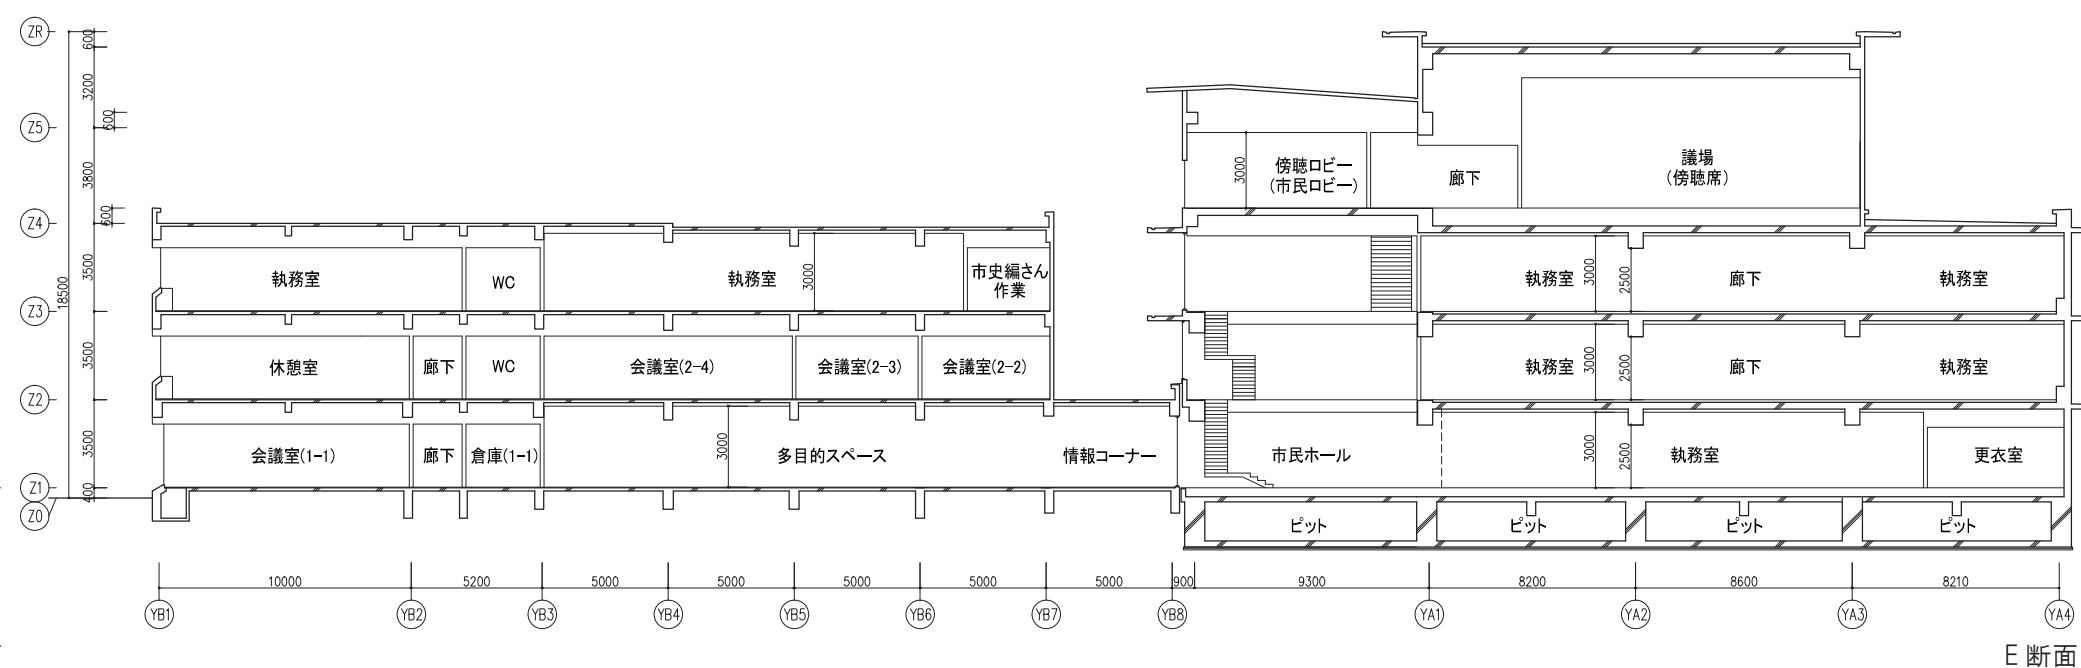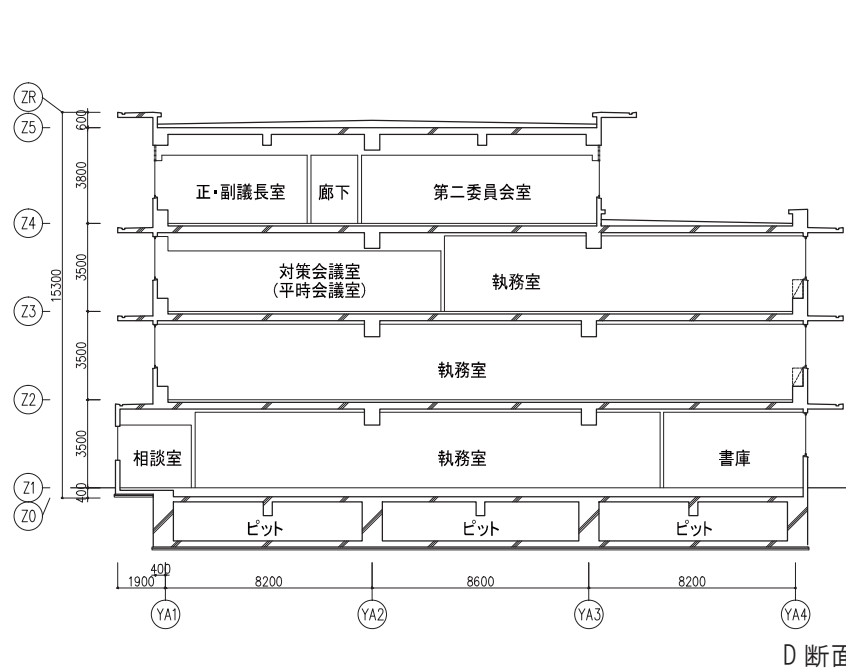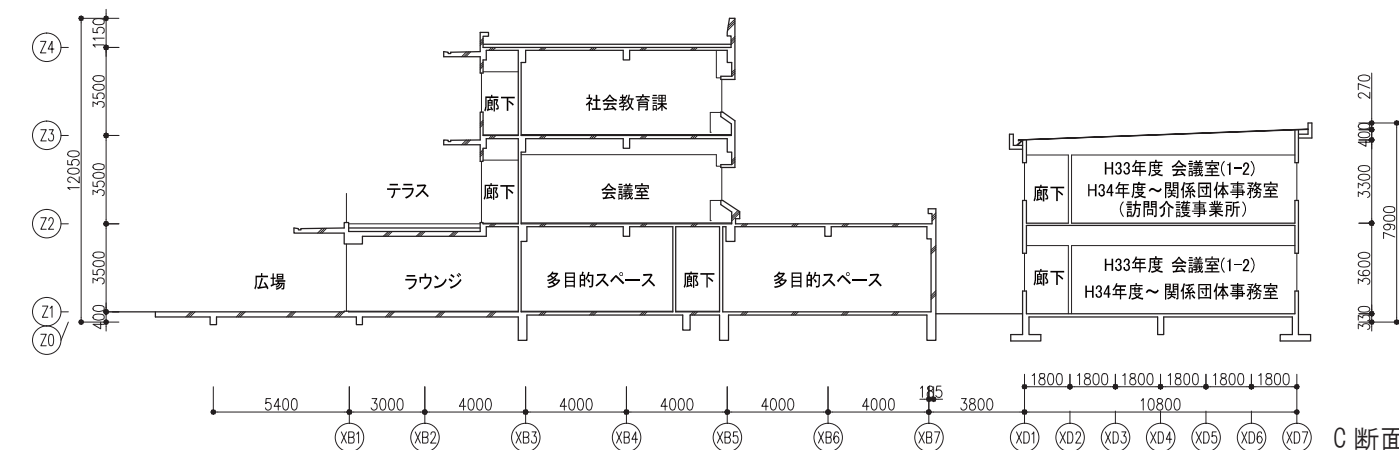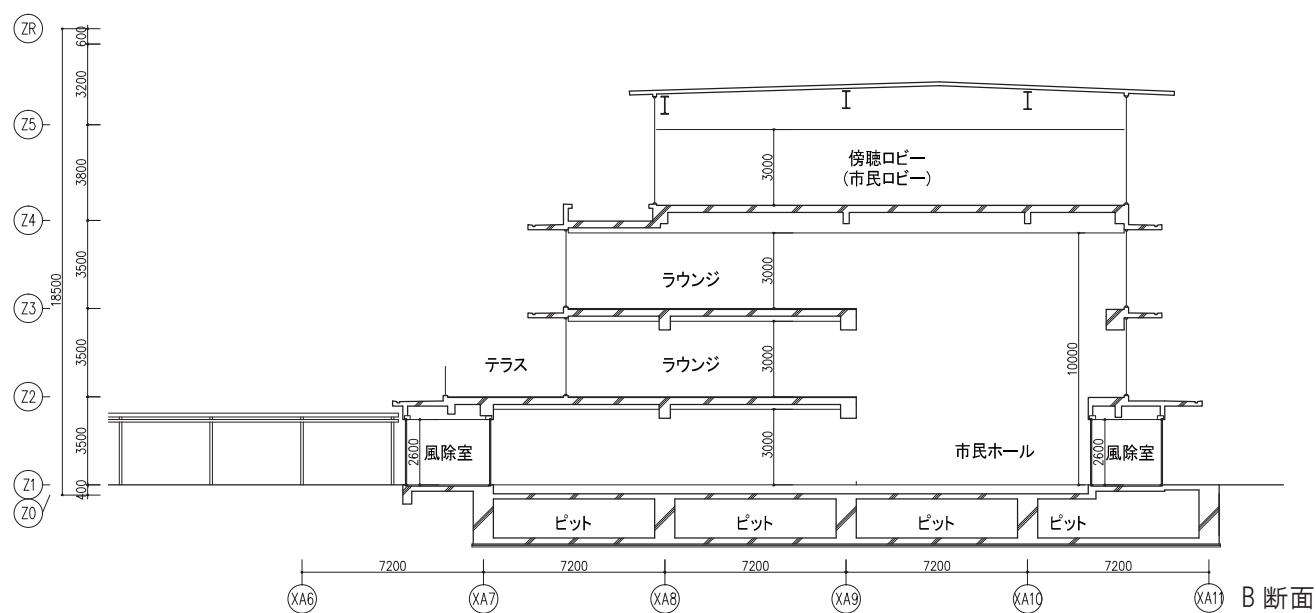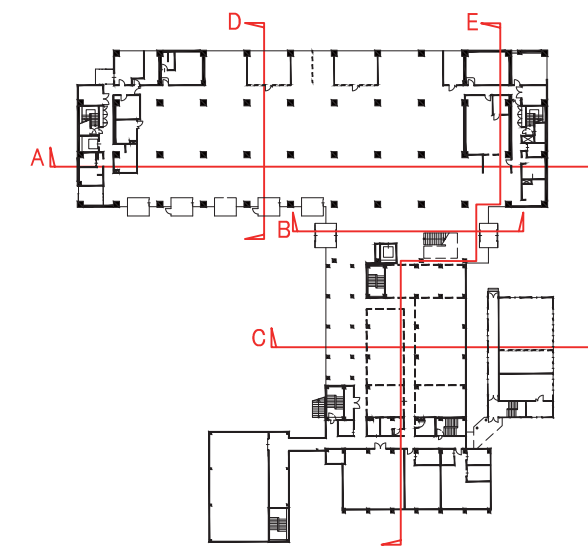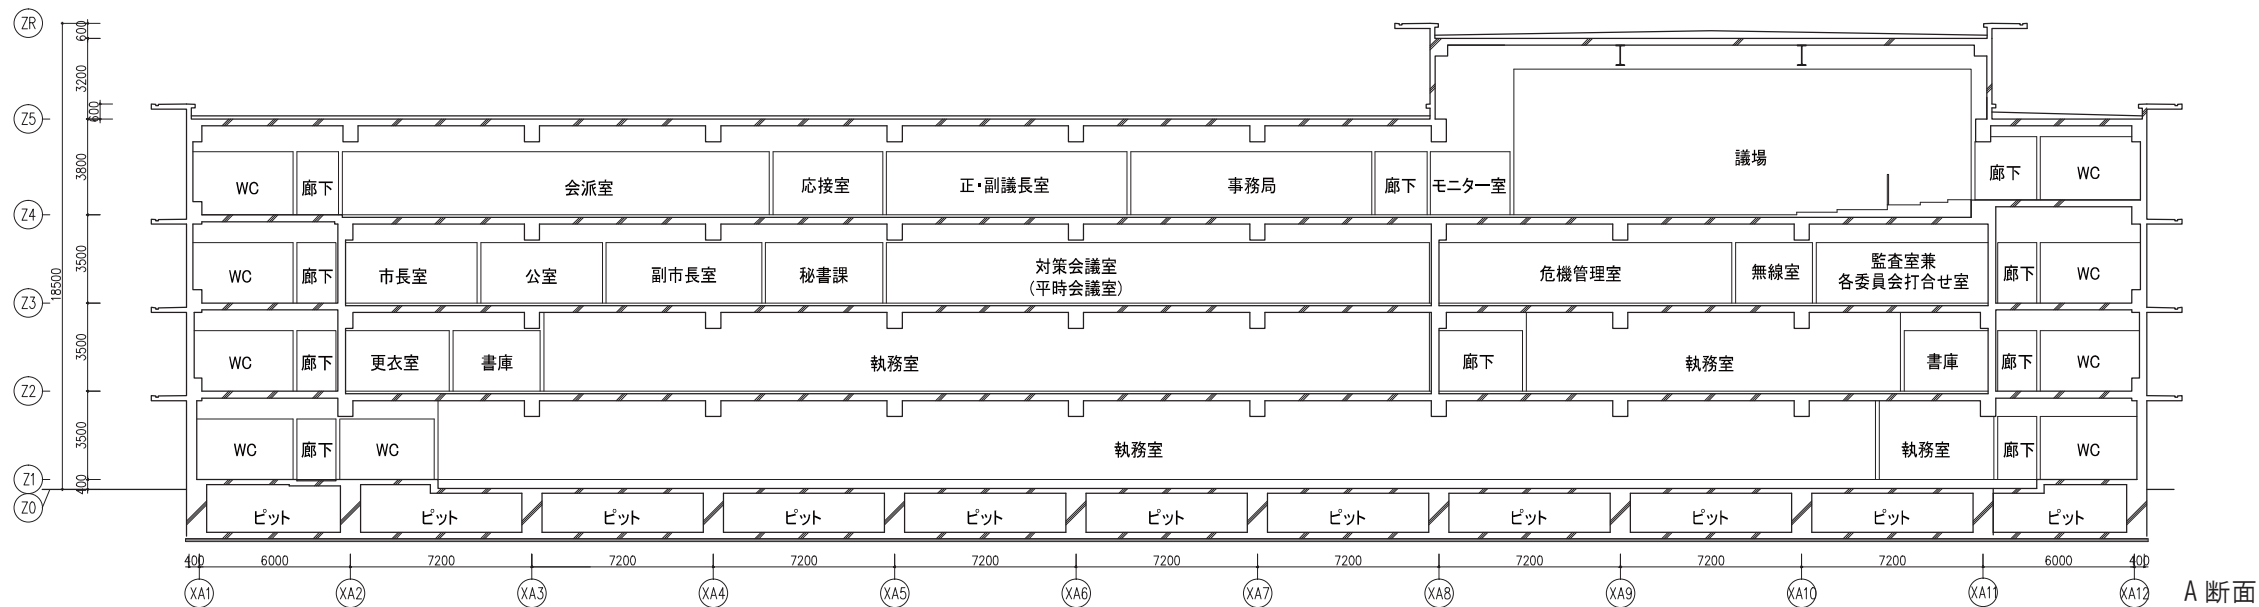

■断面図 S=1/300